



WILLARD STREET

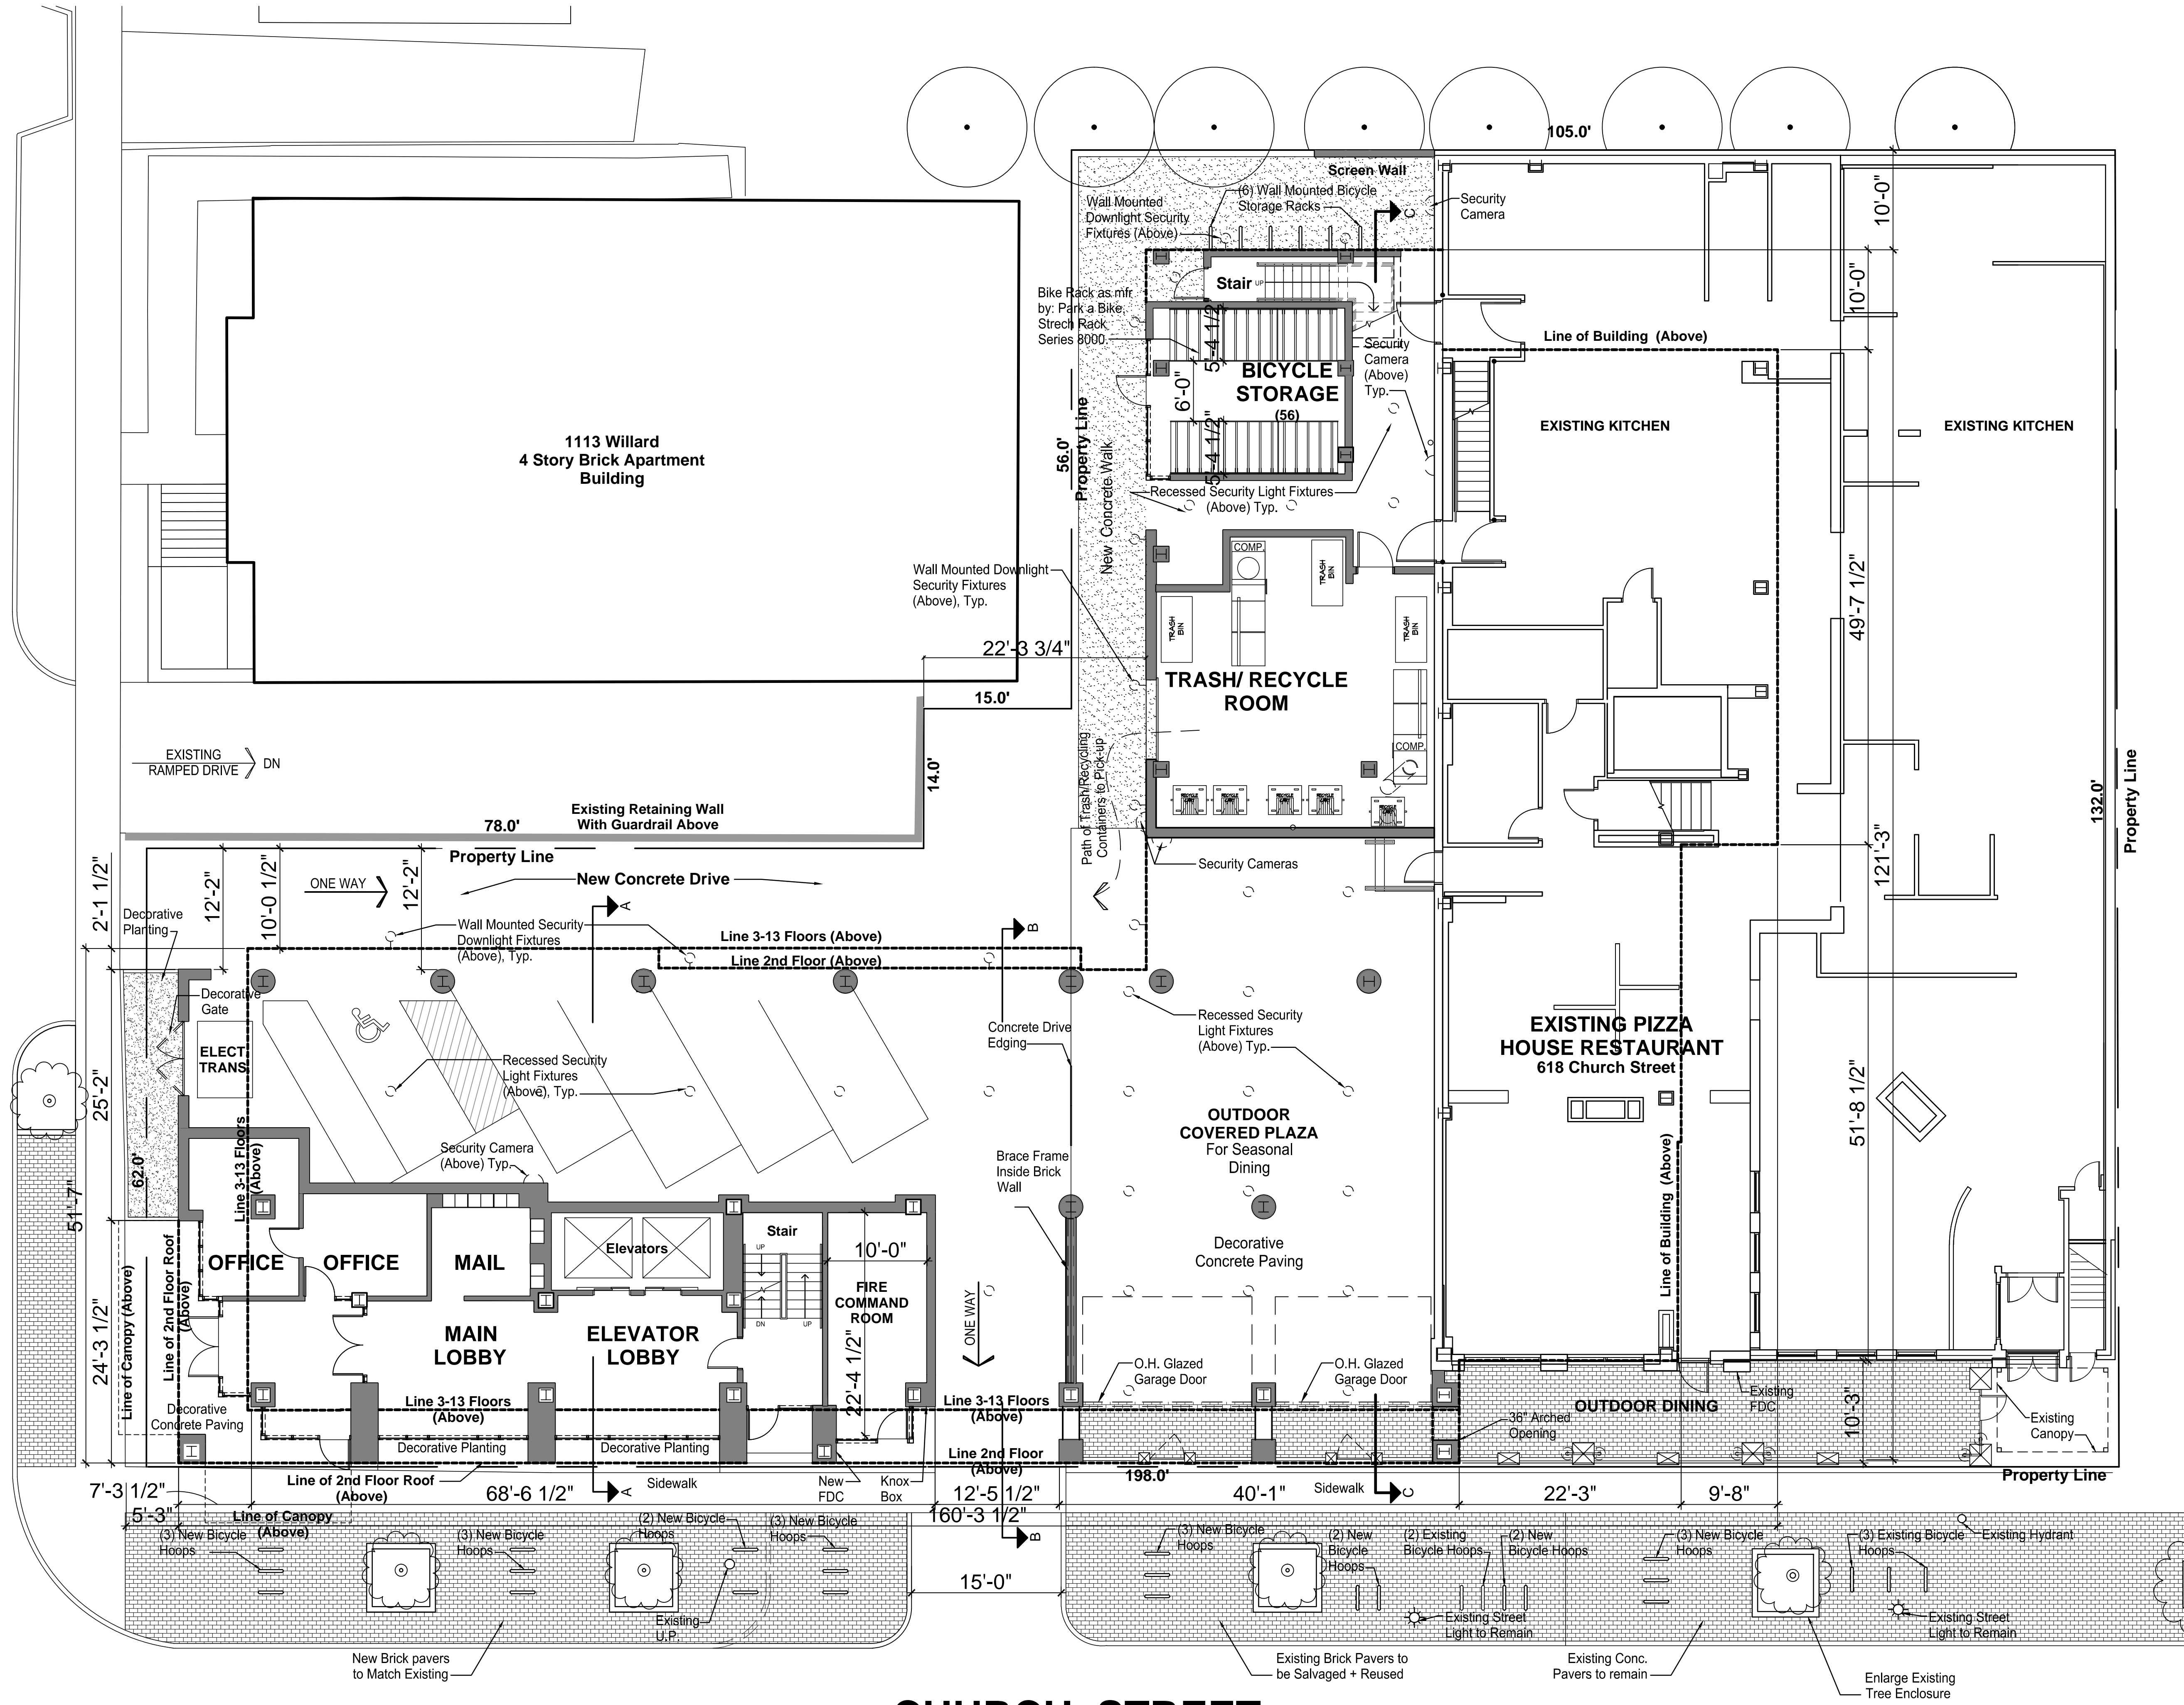

CHURCH STREET

1st Floor Plan with Site Plan

Scale: 1/8" = 1' - 0"

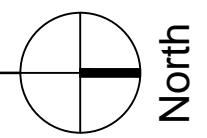

© Copyright 2013

624 Church Street
Ann Arbor, MI
1st Floor Plan/Site Plan

J BRADLEY MOORE & ASSOCIATES
4844 Jackson Road, #150 Ann Arbor, MI 48103 (734) 930-1500

in association with



job 213380

drawn mho
date
10.22.13
11.20.13
12.09.13
sht
A1.1