

GENERAL NOTES


A
B
C
D
E
F
G
H




SOUTH/NORTH ELEVATION - PREVIOUSLY APPROVED



SOUTH COURTYARD ELEVATION - PREVIOUSLY APPROVED

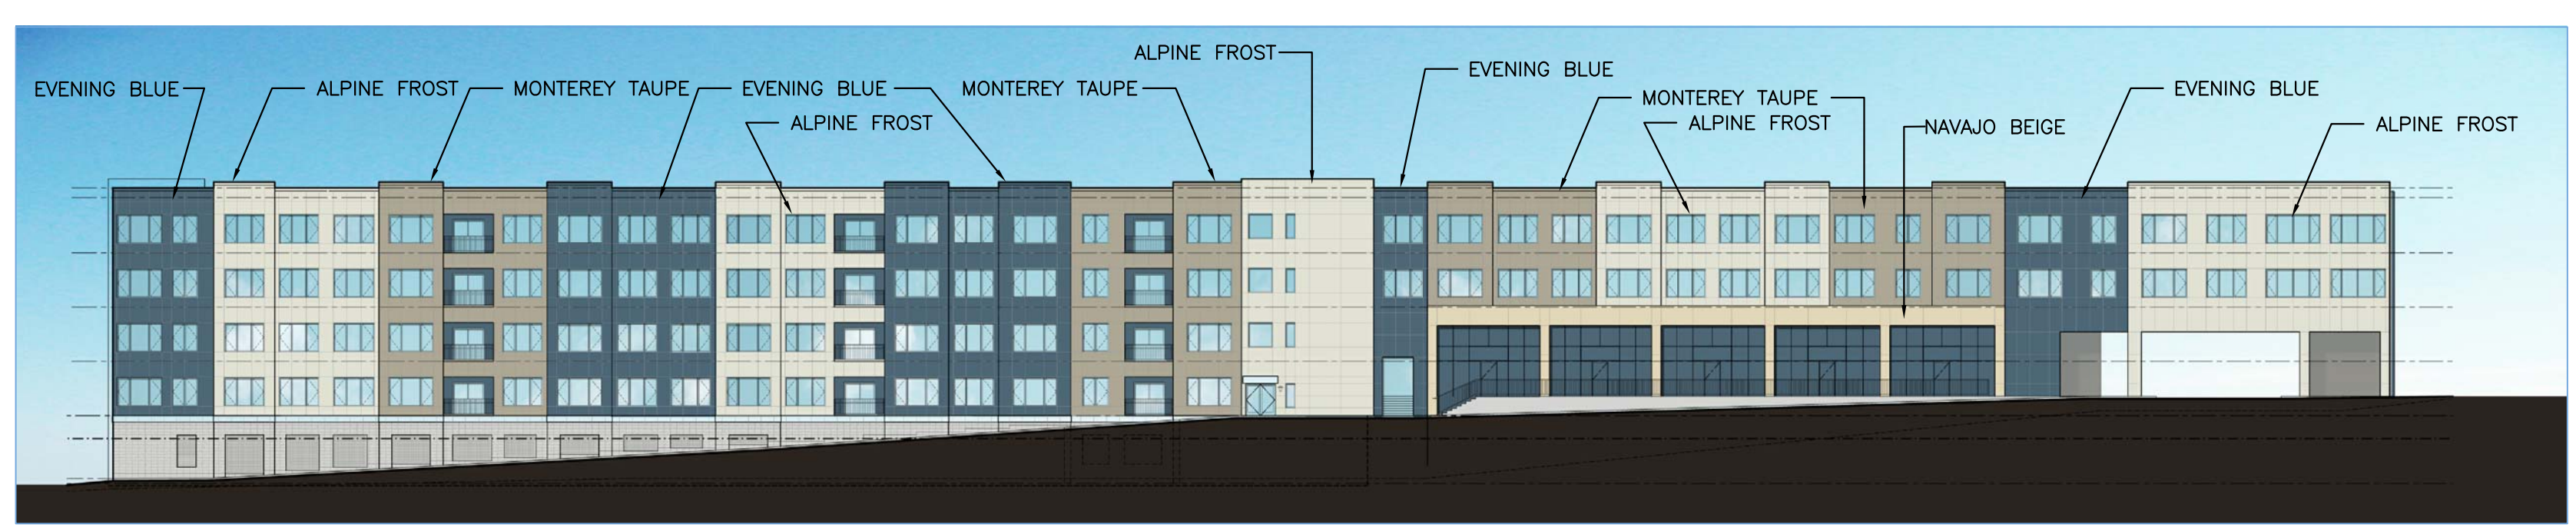

SOUTH/NORTH ELEVATION - PROPOSED REVISION

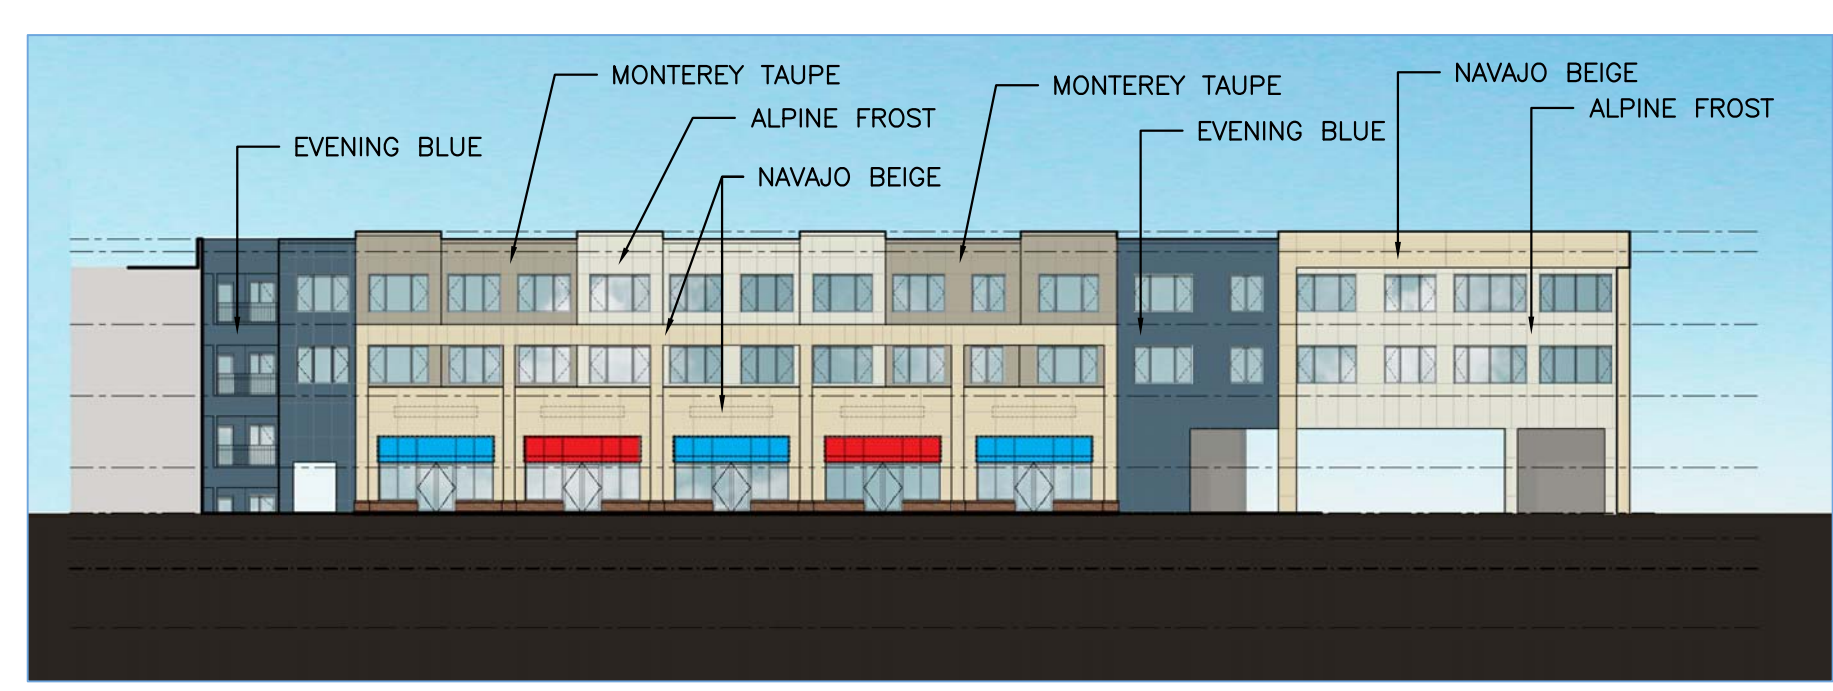

SOUTH COURTYARD ELEVATION - PROPOSED REVISION



WEST ELEVATION (RESIDENTIAL) - PREVIOUSLY APPROVED



EAST ELEVATION (RETAIL) - PREVIOUSLY APPROVED



WEST ELEVATION (RESIDENTIAL) - PROPOSED REVISION



EAST ELEVATION (RETAIL) - PROPOSED REVISION

01	ADMINISTRATIVE AMENDMENT	11-12-12
NUMBER	ISSUED FOR	DATE

BUILT FORM ARCHITECTURE 311 N. Aberdeen St. 200 C Chicago, IL 60607

DEVELOPER
The Harbor Companies
1900 South Telegraph Road
Bloomfield Hills, Michigan

CIVIL ENGINEER / LANDSCAPE ARCHITECT
Nowak & Fraus Engineers
46777 Woodward Avenue
Pontiac, MI

STRUCTURAL ENGINEER
Shymanski & Associates, LLC
30903 Northwestern Hwy, Suite 300
Farmington Hills, MI

MECHANICAL - ELECTRICAL - PLUMBING ENGINEER
MA Engineering
200 E. Brown Street
Birmingham, MI

PROJECT
Packard Square
Ann Arbor, Michigan

SHEET TITLE
Colored Elevations

PROJECT NO. **10-146**

DATE **11.12.2012**

A001