



HUNTERS CREEK

NORTH ↑

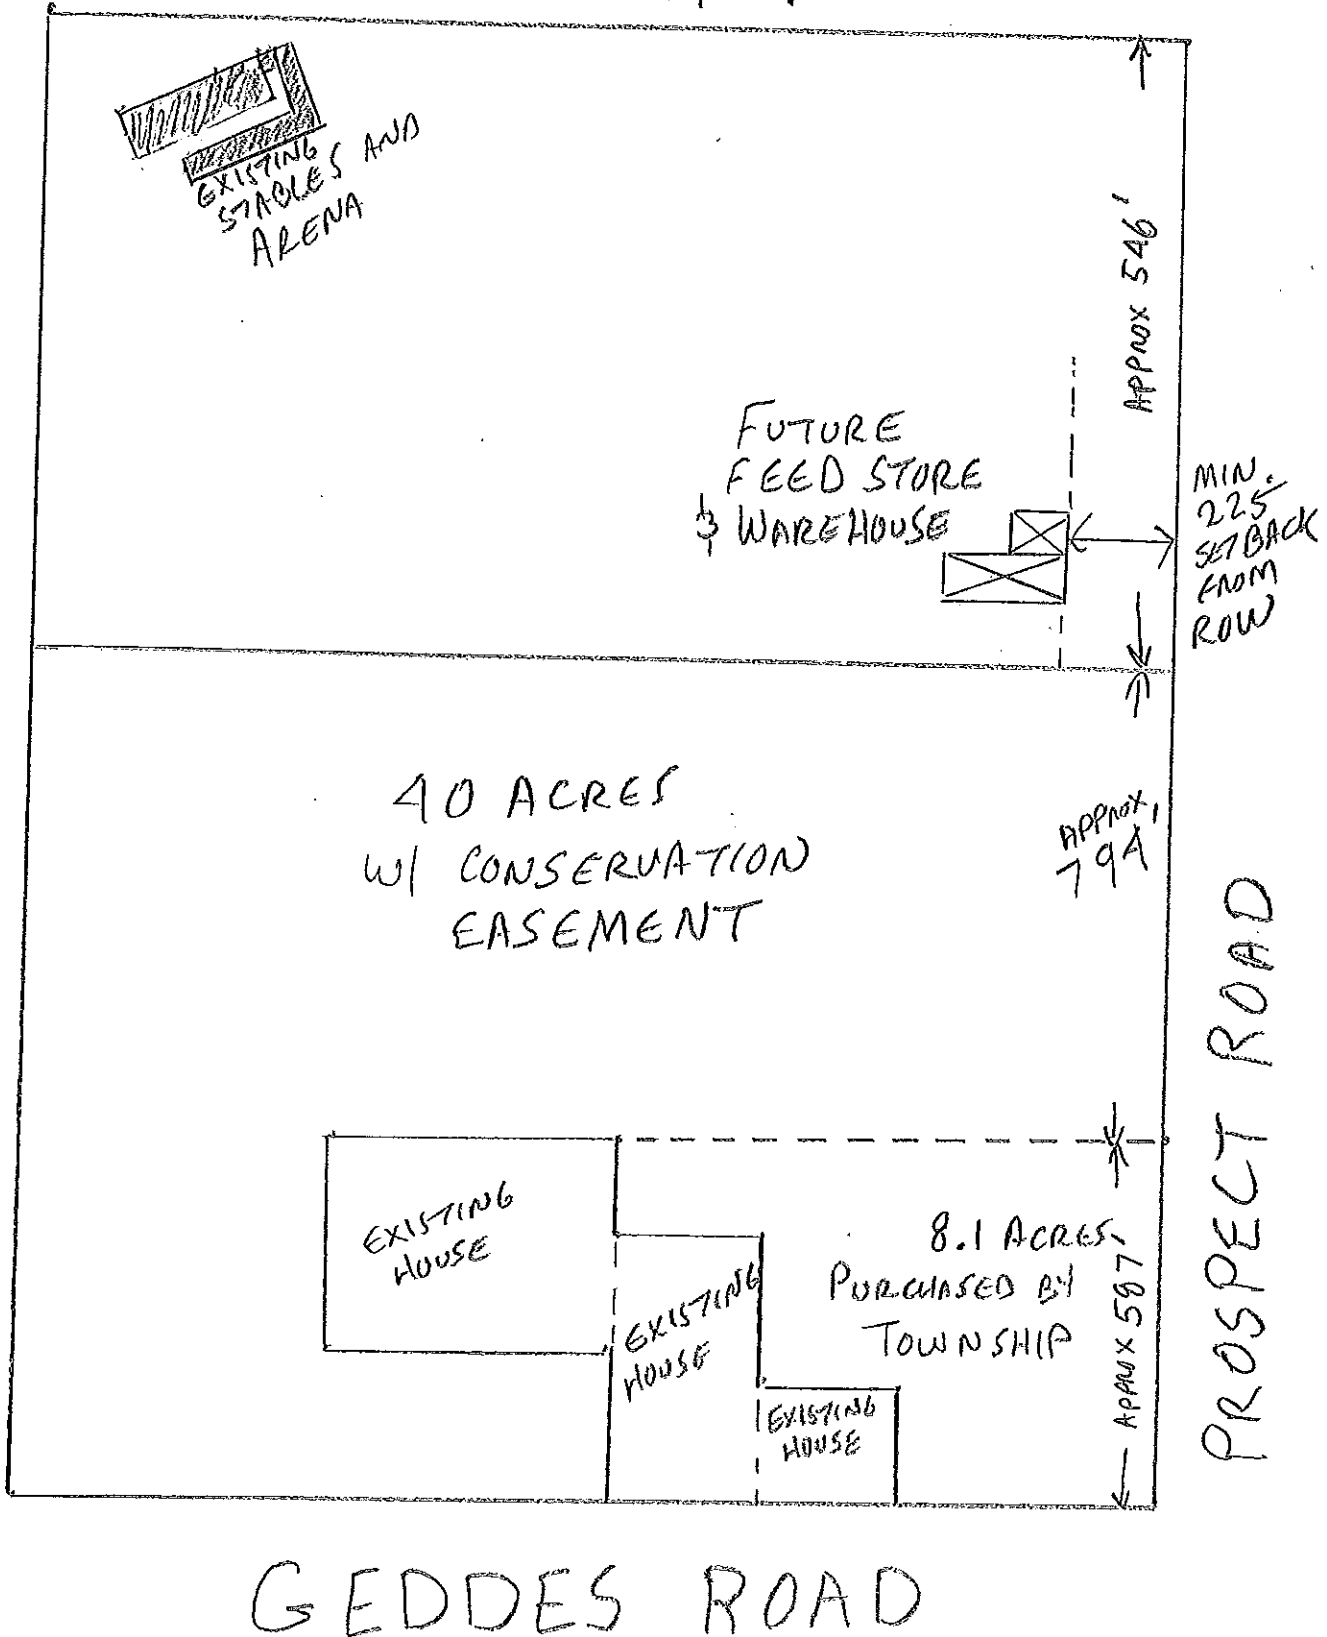

This is a preliminary Concept Plan. A more detailed Concept Plan will be presented either prior to, or at the time of the public hearing on January 21, 2010. The proposed store and warehouse will be a minimum of 225' from the Right of Way of Prospect Road. All other setbacks, Floor Area Ratios (FAR), Ground Floor Coverage (GFC) and other dimensional standards will comply with the requirements of the Agricultural (A-2) District

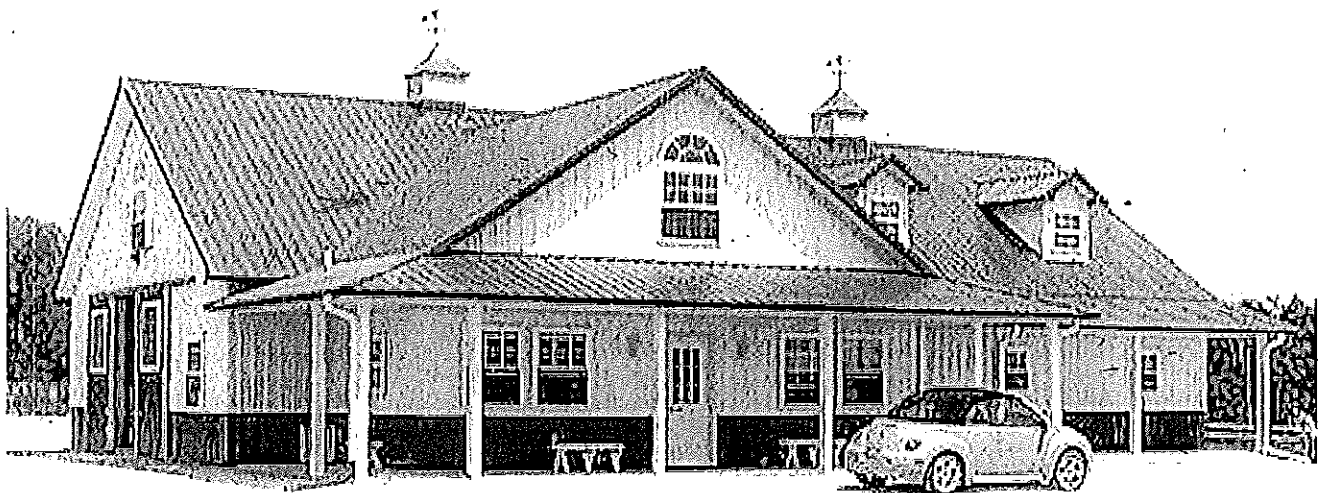

This is a preliminary submittal of the design of the proposed future feed store. A warehouse in the style of a barn is also proposed. A final draft will be presented either prior to, or at the time of the public hearing on January 19, 2010.