



PIONEER HIGH SCHOOL

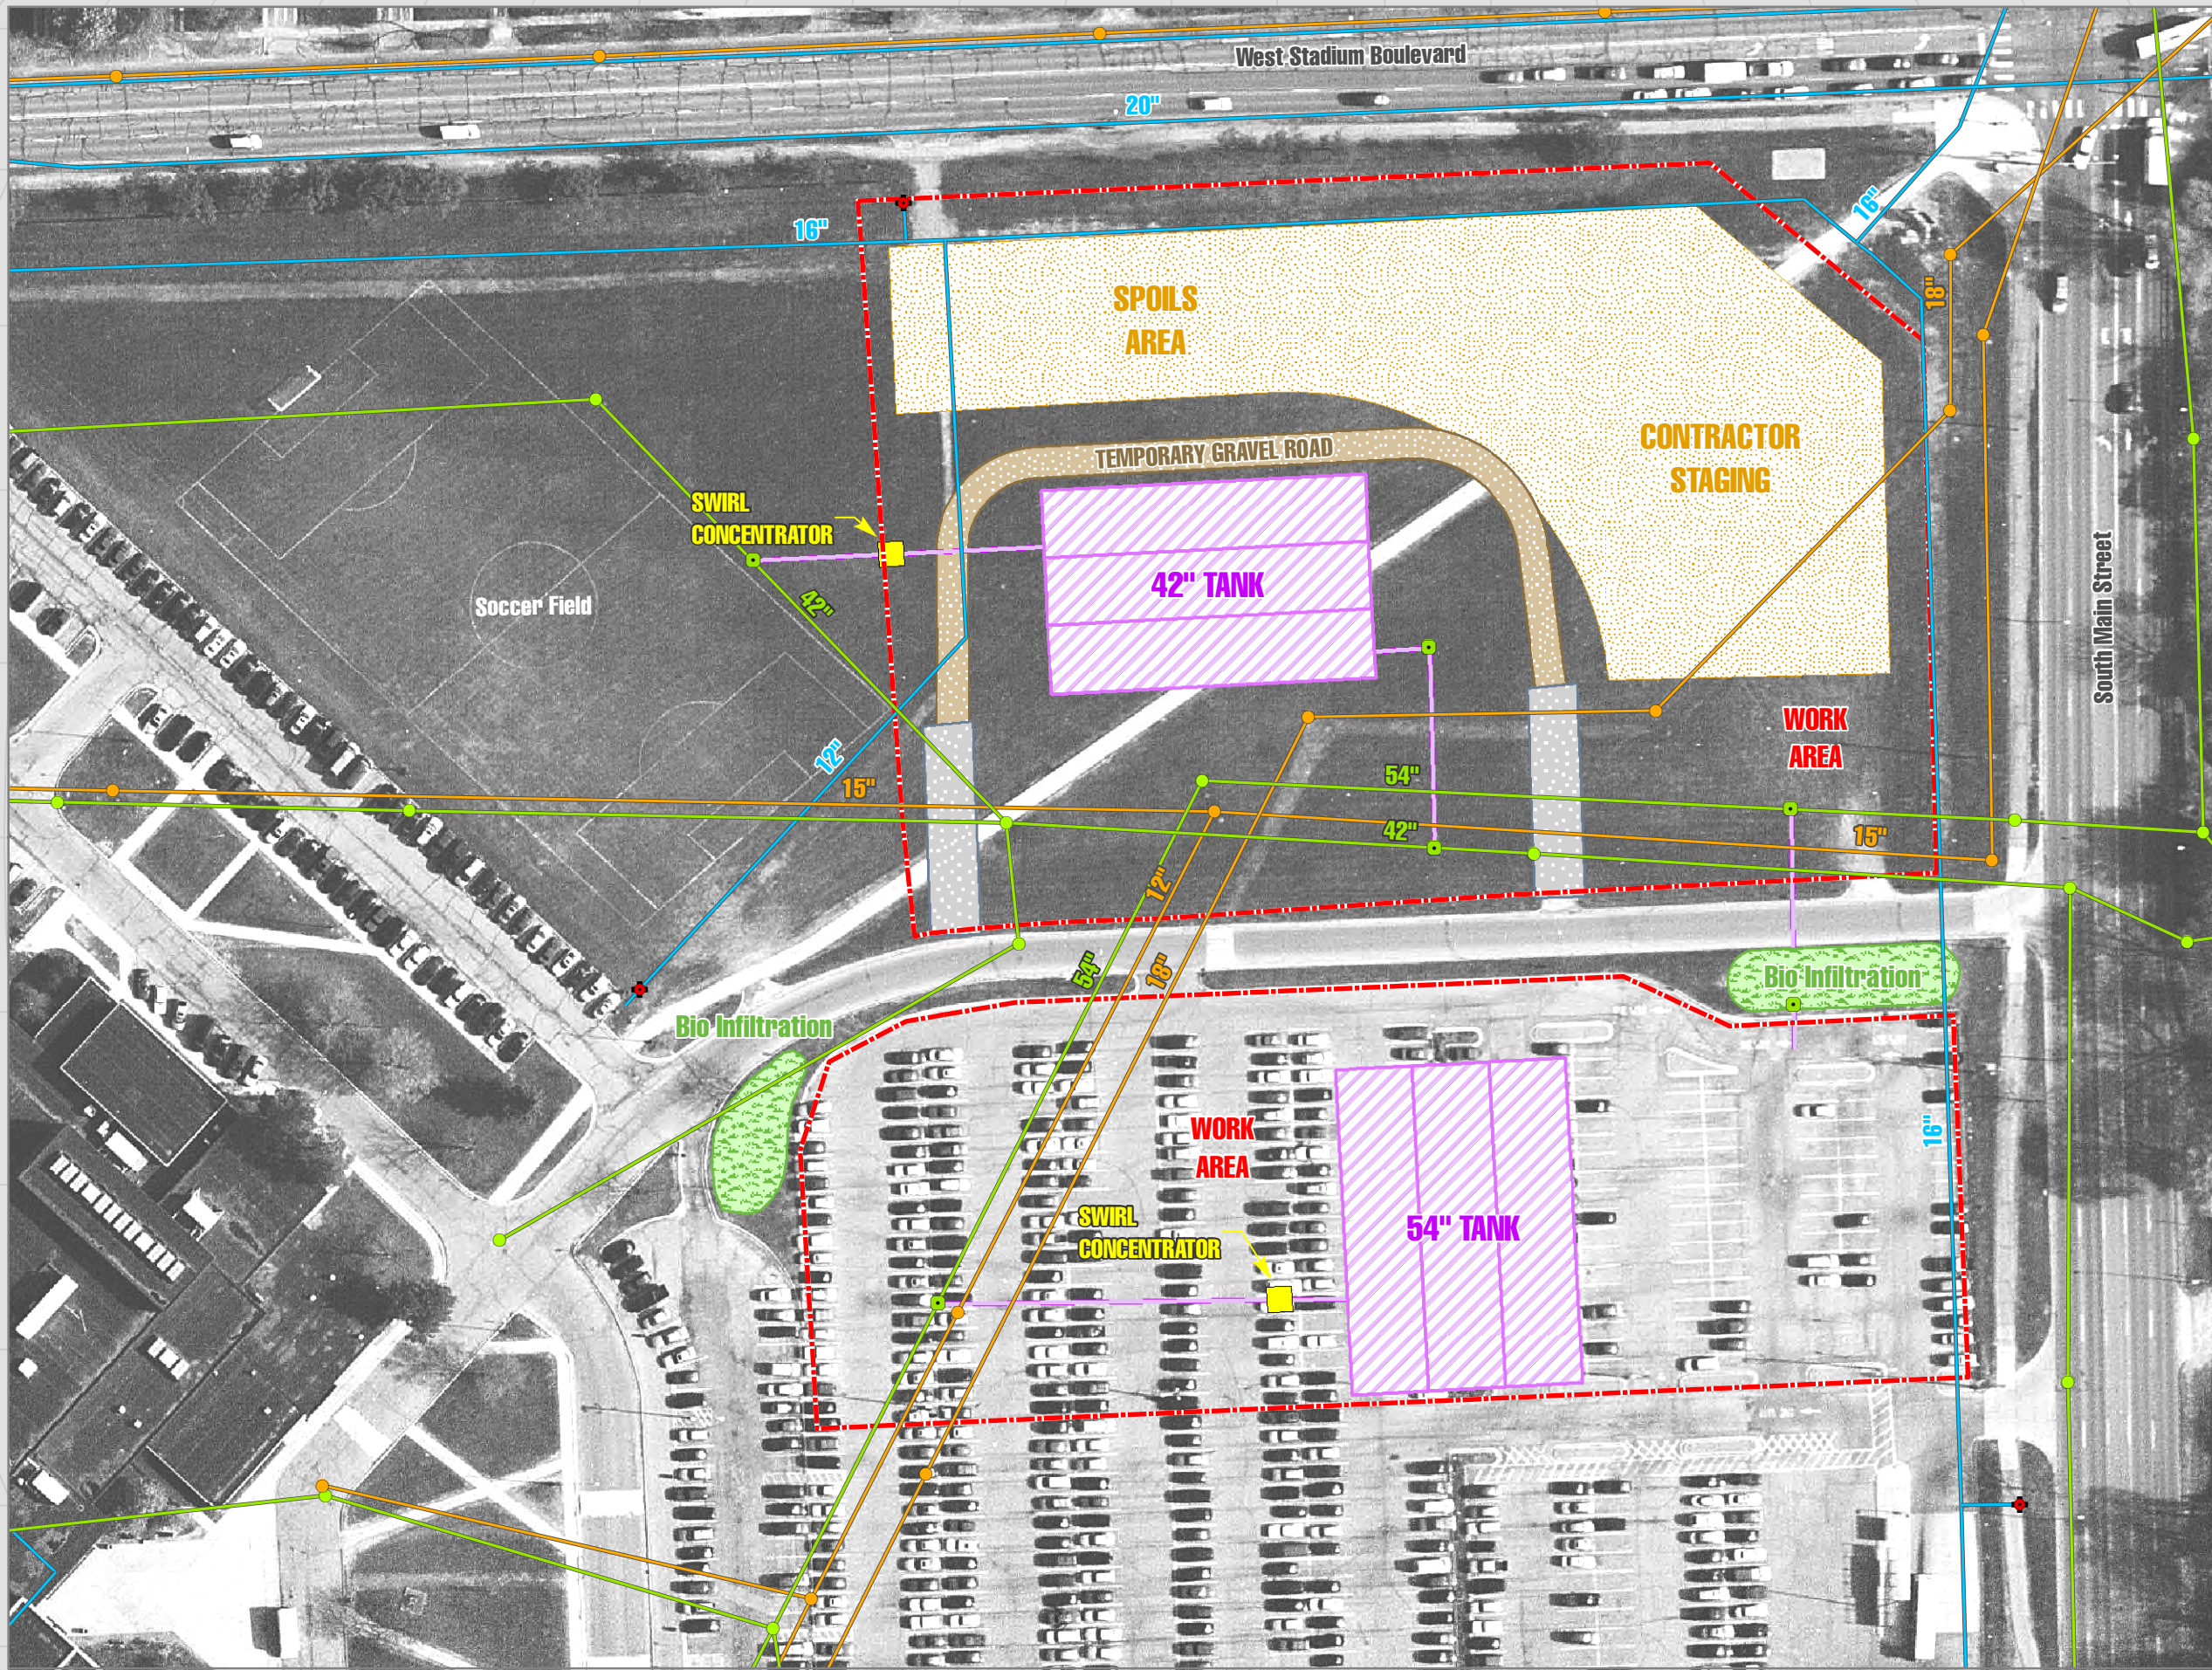

OPTION 2 Pioneer High School BMPs

- New Storm Manhole
- Detention Basin Connection Main
- 42" & 54" Tanks
- Swirl Concentrator
- Mud Mat
- Spoils/Staging Area
- Temporary Gravel Road
- Work Area
- Bio Infiltration Area
- Existing Storm Manhole
- Existing Sanitary Manhole
- + Existing Hydrant
- Existing Storm Main
- Existing Sanitary Main
- Existing Water Main

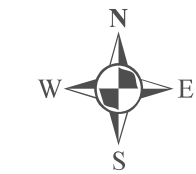

OHM
Advancing Communities™

34000 PLYMOUTH ROAD
LIVONIA, MI 48150
734.522.6711
734.522.6427 (fax)

Data provided by Orchard, Hiltz and McCliment, the Washtenaw County IT Department and the City of Ann Arbor. Orchard, Hiltz and McCliment does not warrant the accuracy of the data and/or the map. This document is intended to depict the approximate spatial location of the mapped features within the City and all use is strictly at the user's own risk.

PUBLISHED 12.01.2008